



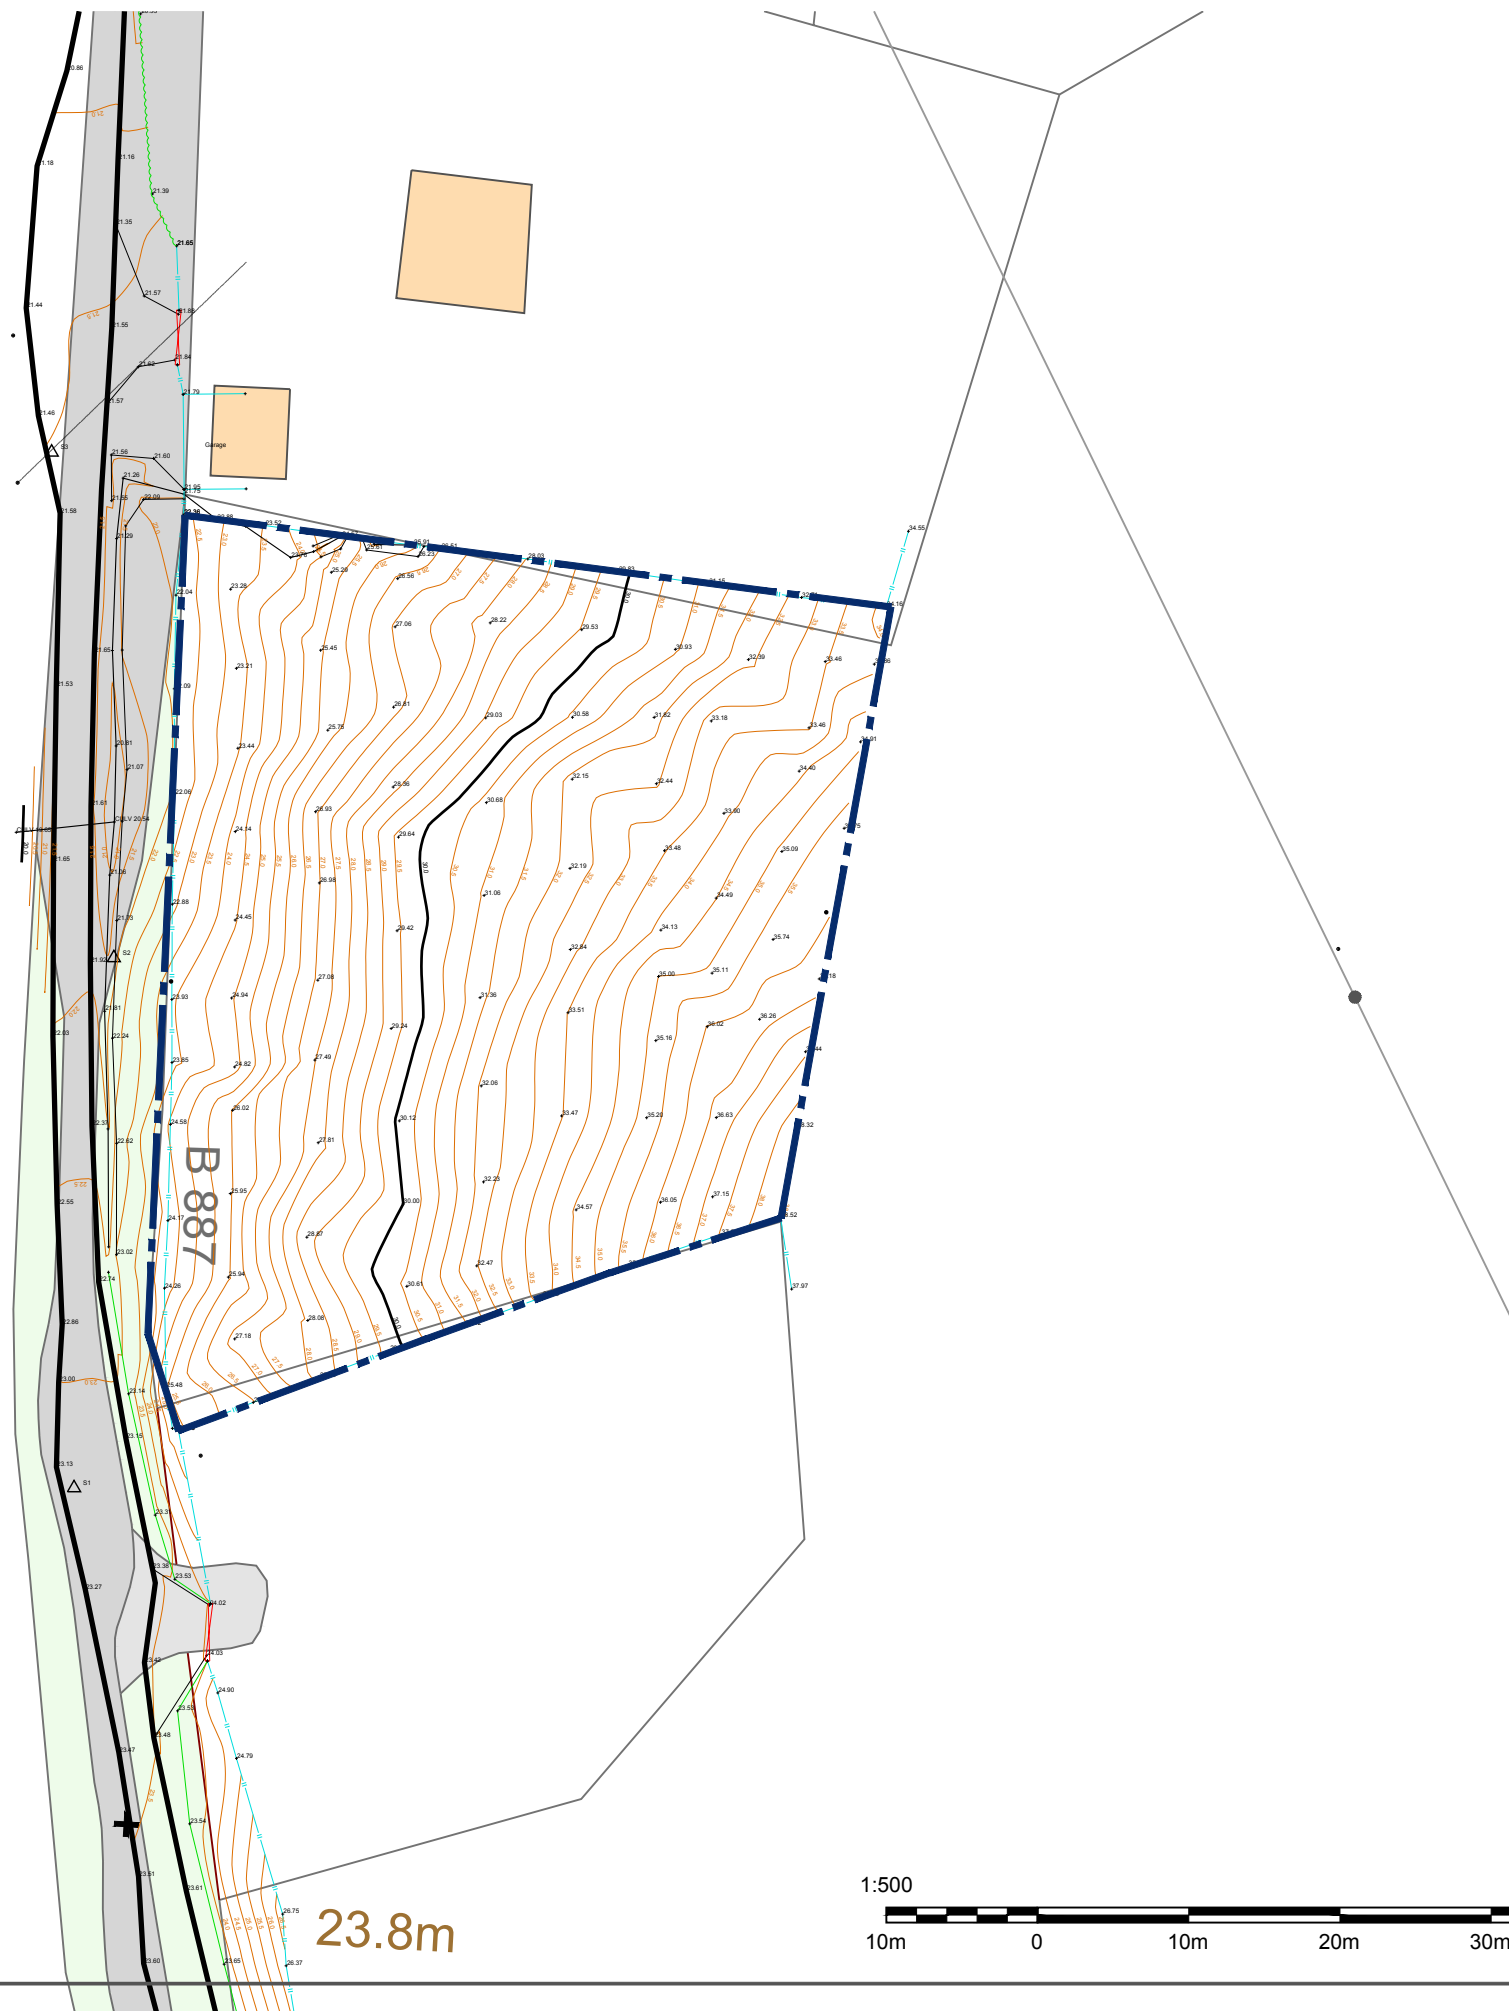

Notes:

Area owned by applicant
2225sqm

REV:	DESCRIPTION:	BY:	DATE:
STATUS: Planning Issue			

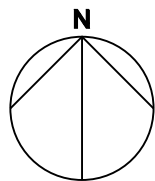

ARCHITECT:	Aiden Junor 17 Leys Drive Inverness IV2 3JB
------------	--

SITE:	Plot 2, Bunavoneader Isle of Harris, HS3 3AP
-------	---

TITLE:	Existing Site Plan
--------	--------------------

SCALE AT A3:	DATE:	DRAWN:	CHECKED:
1: 500	30/3/22	AJ	AJ
PROJECT NO:	DRAWING NO:	REVISION:	
0001	PL102	—	