





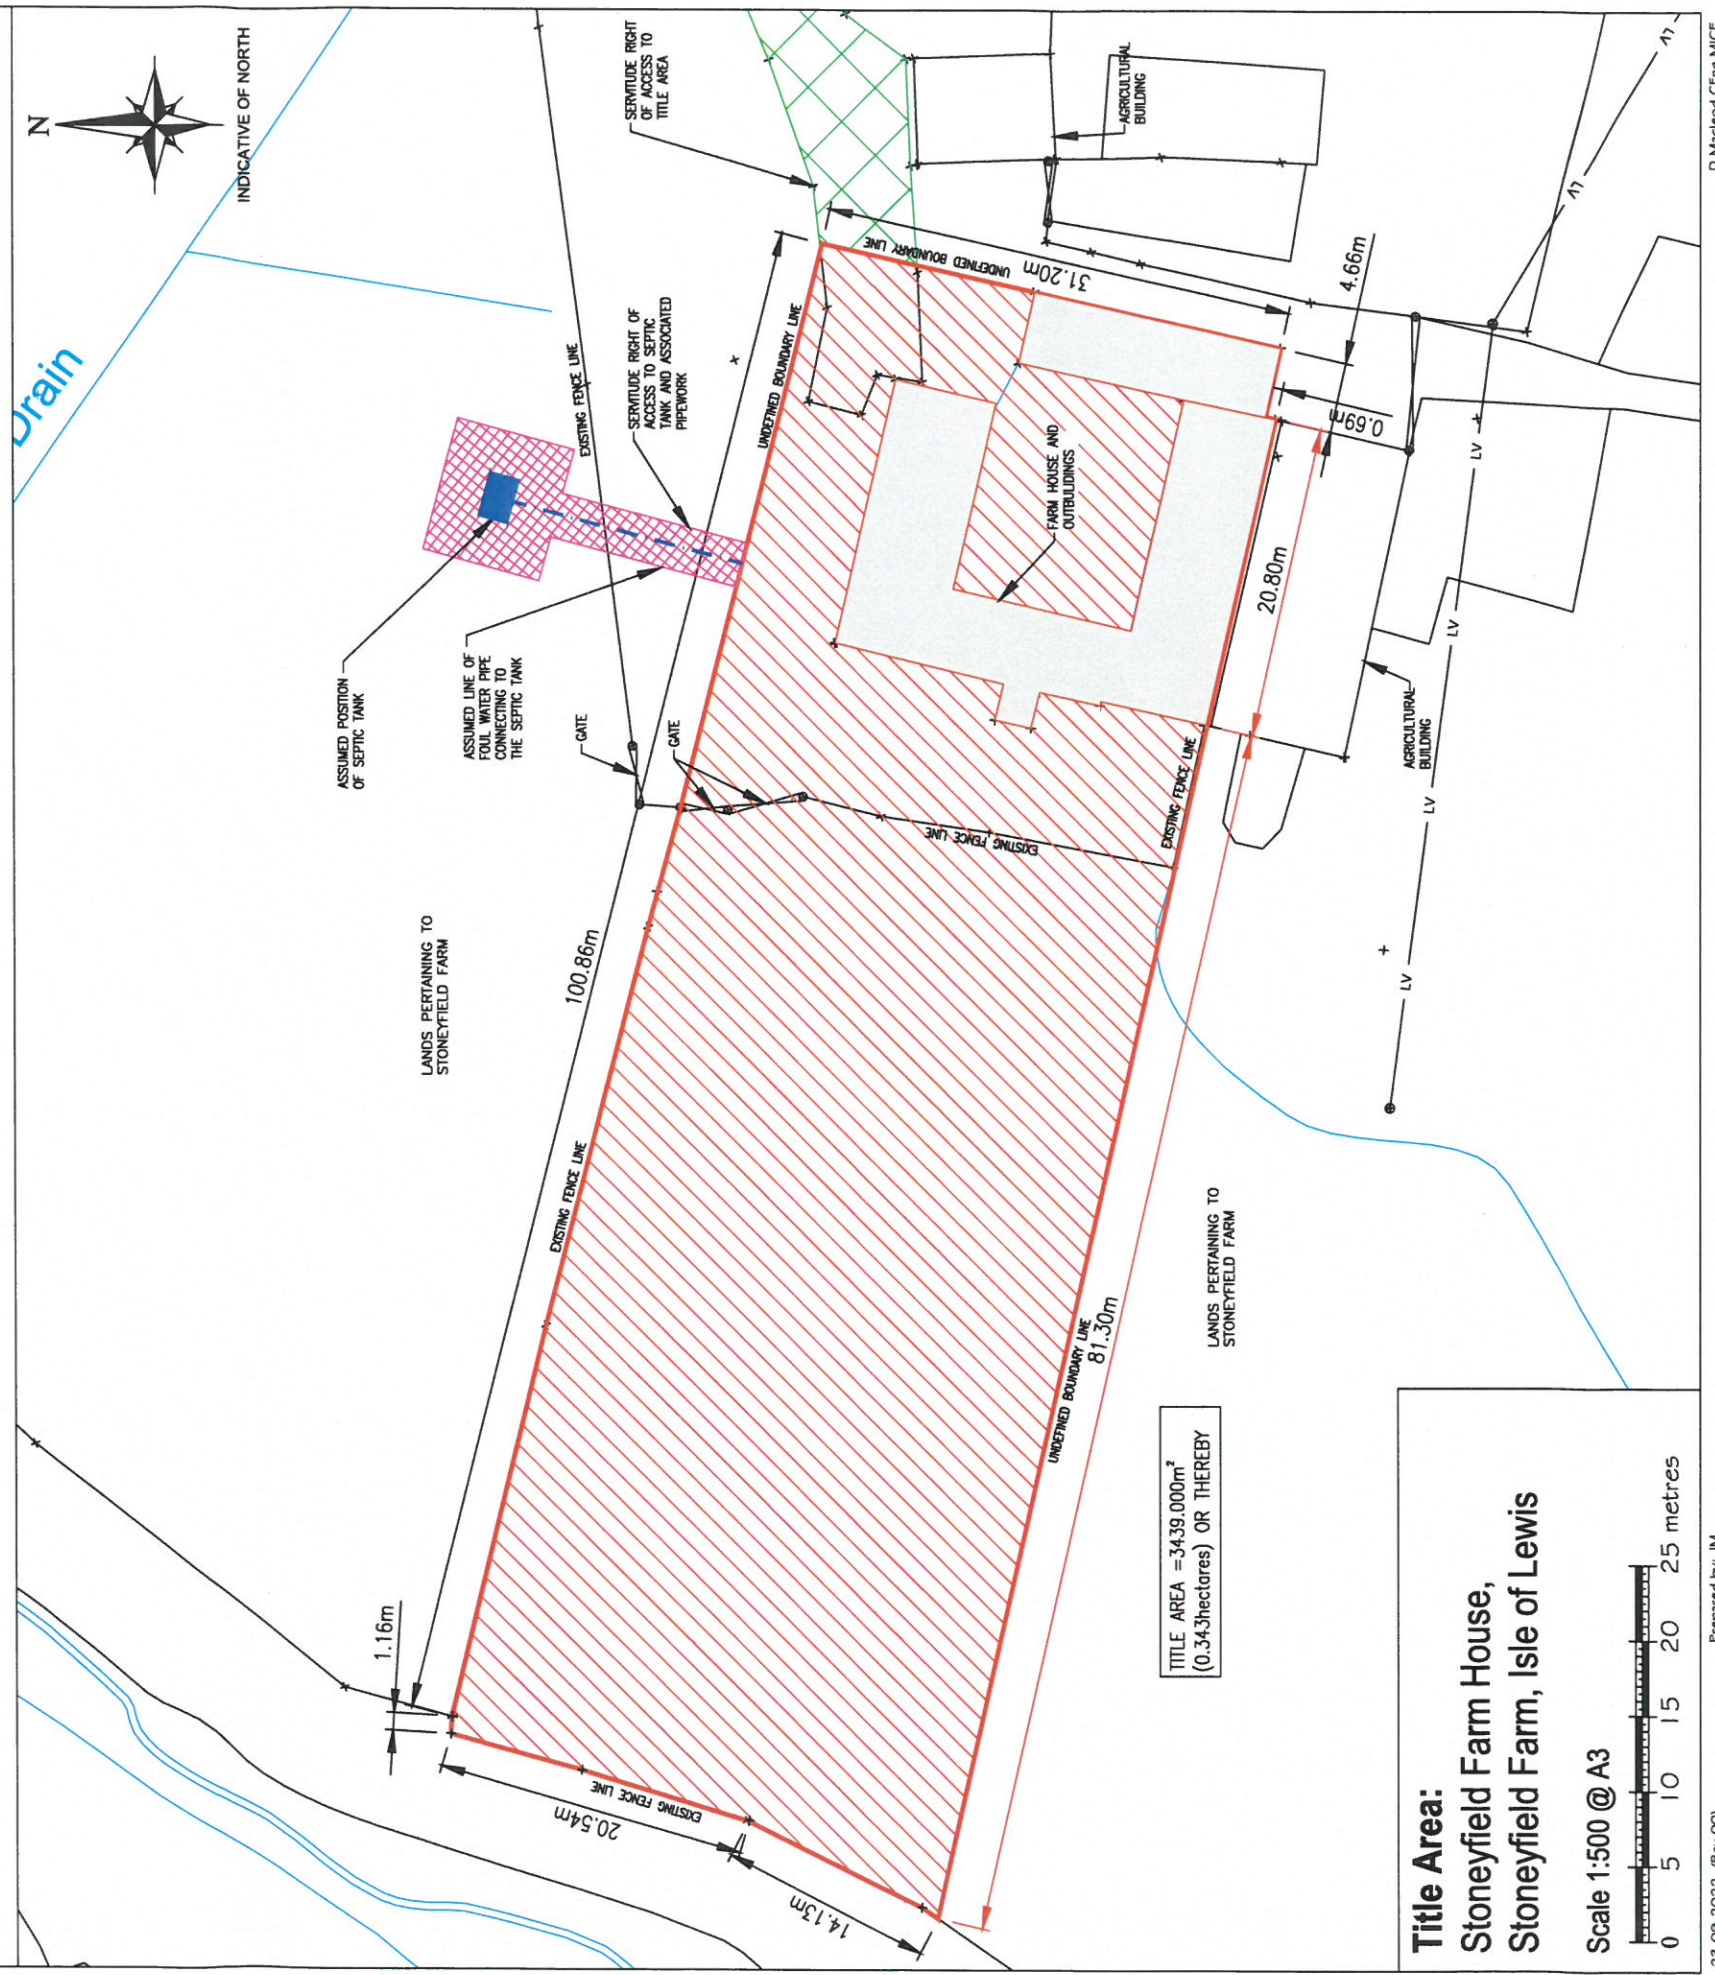
THIS IS THE PLAN REFERRED TO IN THE FOREGOING

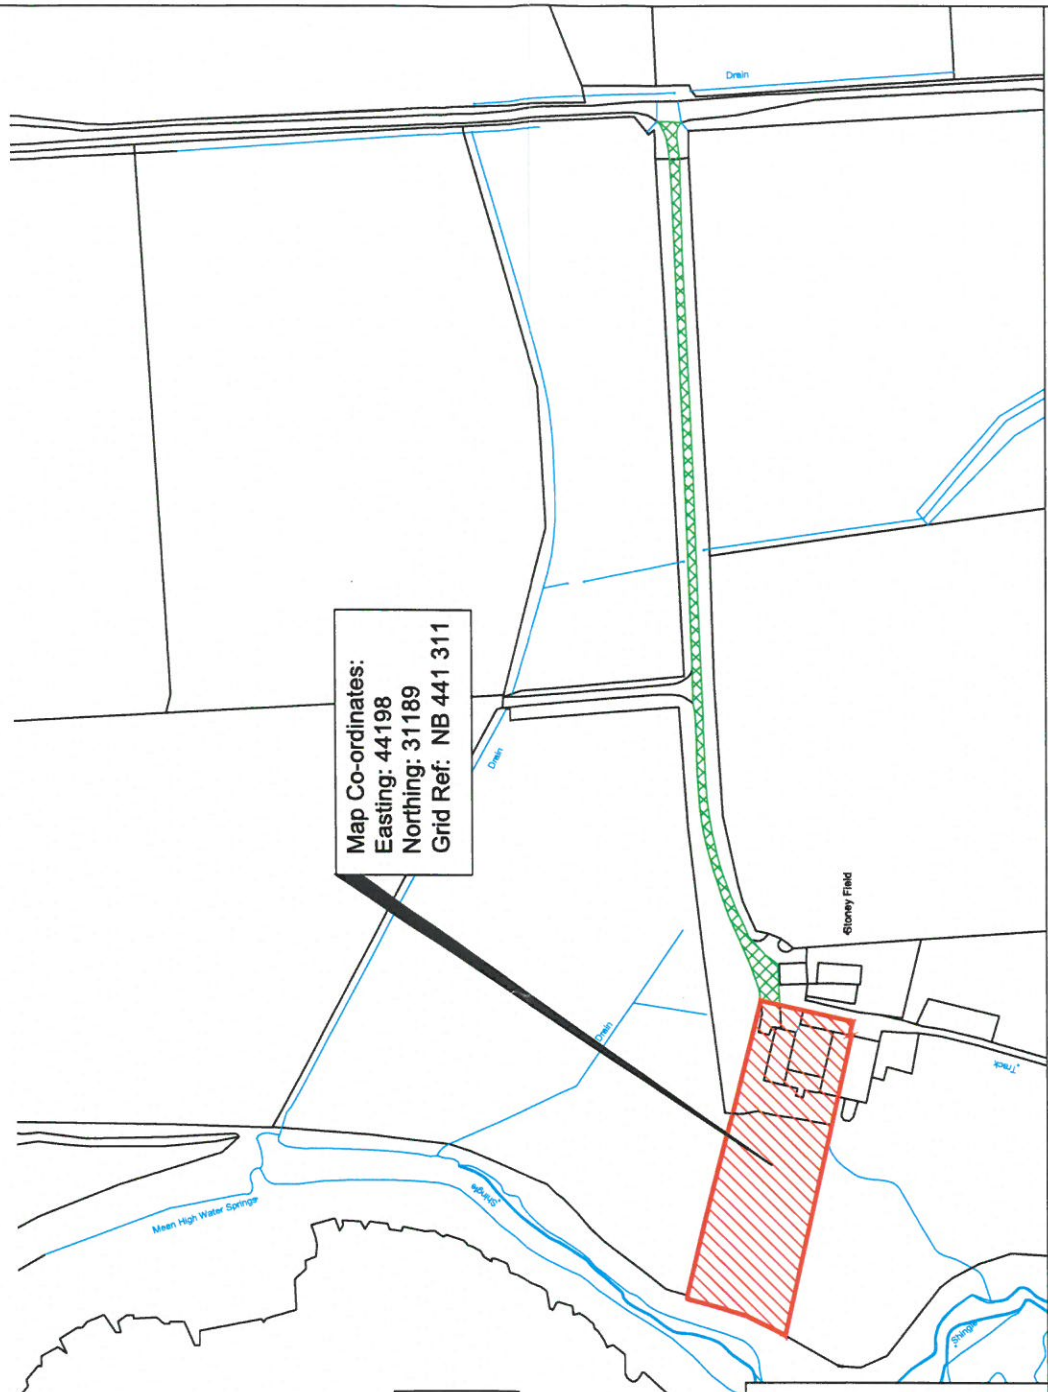

 Title area
 Servitude right of access to title area

Title Area:
 Stoneyfield Farm House
 Stoneyfield Farm, Isle of Lewis

Location Plan - Scale 1:2500 @ A3




TITLE AREA = 3439.000m²
 (0.343hectares) OR THEREBY

Title Area:
 Stoneyfield Farm House,
 Stoneyfield Farm, Isle of Lewis

Scale 1:500 @ A3
